
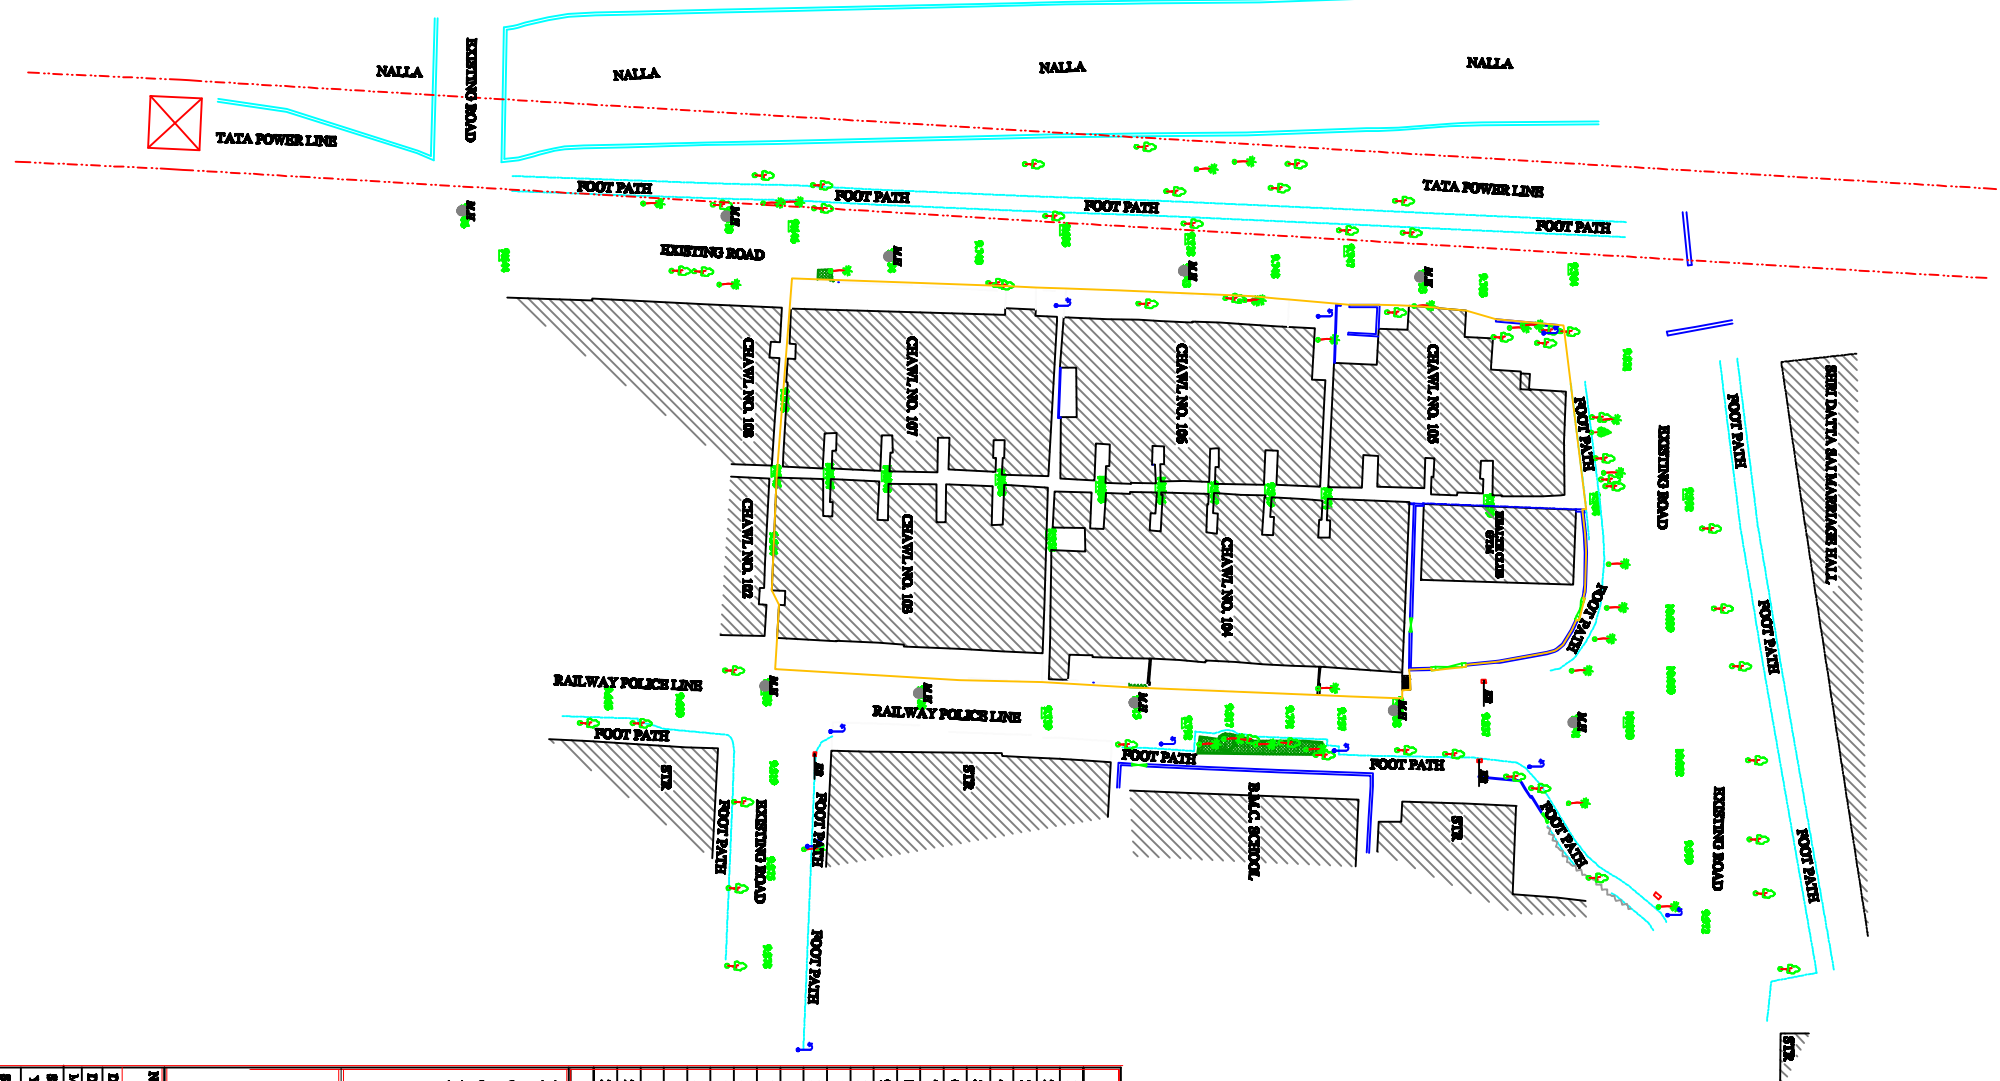


AREA CALCULATION AS PER SITE BOUNDARY.

1	1/2 X 32.10 X 15.35 X 1NO	=	246.05 SQ.MT
2	1/2 X 34.46 X 1.97 X 1NO	=	33.94 SQ.MT
3	1/2 X 37.10 X 1.89 X 1NO	=	35.06 SQ.MT
4	1/2 X 41.94 X 2.91 X 1NO	=	61.02 SQ.MT
5	1/2 X 49.26 X 8.87 X 1NO	=	218.47 SQ.MT
6	1/2 X 48.76 X 1.64 X 1NO	=	40.80 SQ.MT
7	1/2 X 52.37 X 2.36 X 1NO	=	61.80 SQ.MT
8	1/2 X 54.92 X 2.09 X 1NO	=	57.38 SQ.MT
9	1/2 X 54.92 X 15.44 X 1NO	=	423.98 SQ.MT
10	1/2 X 48.19 X 8.25 X 1NO	=	198.41 SQ.MT
11	1/2 X 42.57 X 9.33 X 1NO	=	198.59 SQ.MT
12	1/2 X 43.24 X 5.06 X 1NO	=	109.40 SQ.MT
13	1/2 X 48.29 X 13.24 X 1NO	=	319.68 SQ.MT
14	1/2 X 50.07 X 3.00 X 1NO	=	75.11 SQ.MT
15	1/2 X 53.20 X 4.47 X 1NO	=	118.90 SQ.MT
16	1/2 X 53.20 X 0.47 X 1NO	=	12.50 SQ.MT
17	1/2 X 52.94 X 0.65 X 1NO	=	19.32 SQ.MT
18	1/2 X 51.74 X 0.32 X 1NO	=	8.28 SQ.MT
19	1/2 X 51.19 X 0.10 X 1NO	=	2.58 SQ.MT
20	1/2 X 52.56 X 1.82 X 1NO	=	47.83 SQ.MT
21	1/2 X 52.56 X 10.58 X 1NO	=	278.04 SQ.MT
22	1/2 X 44.32 X 2.24 X 1NO	=	49.64 SQ.MT
23	1/2 X 43.02 X 1.19 X 1NO	=	25.60 SQ.MT
24	1/2 X 42.44 X 5.82 X 1NO	=	123.50 SQ.MT
25	1/2 X 40.03 X 3.20 X 1NO	=	64.05 SQ.MT
26	1/2 X 39.45 X 1.91 X 1NO	=	37.67 SQ.MT
27	1/2 X 39.16 X 1.18 X 1NO	=	23.10 SQ.MT
28	1/2 X 39.01 X 3.12 X 1NO	=	60.86 SQ.MT
29	1/2 X 31.9 X 0.07 X 1NO	=	0.11 SQ.MT
30	1/2 X 38.67 X 2.98 X 1NO	=	57.82 SQ.MT
31	1/2 X 38.61 X 3.28 X 1NO	=	63.32 SQ.MT
32	1/2 X 38.34 X 0.05 X 1NO	=	0.96 SQ.MT
34	1/2 X 38.34 X 0.44 X 1NO	=	8.43 SQ.MT
35	1/2 X 38.22 X 2.75 X 1NO	=	52.55 SQ.MT
36	1/2 X 0.43 X 0.07 X 1NO	=	0.02 SQ.MT
37	1/2 X 0.46 X 0.11 X 1NO	=	0.03 SQ.MT
38	1/2 X 37.23 X 3.12 X 1NO	=	58.08 SQ.MT
39	1/2 X 36.77 X 0.41 X 1NO	=	7.54 SQ.MT
40	1/2 X 36.74 X 5.11 X 1NO	=	93.87 SQ.MT
41	1/2 X 36.23 X 0.81 X 1NO	=	14.67 SQ.MT
42	1/2 X 36.14 X 0.31 X 1NO	=	5.60 SQ.MT
43	1/2 X 36.03 X 0.38 X 1NO	=	6.85 SQ.MT
44	1/2 X 35.84 X 1.24 X 1NO	=	22.09 SQ.MT
45	1/2 X 35.63 X 0.76 X 1NO	=	13.05 SQ.MT
46	1/2 X 33.47 X 0.10 X 1NO	=	1.67 SQ.MT
47	1/2 X 33.52 X 0.22 X 1NO	=	3.69 SQ.MT
48	1/2 X 33.52 X 0.87 X 1NO	=	14.49 SQ.MT
49	1/2 X 33.52 X 0.14 X 1NO	=	0.03 SQ.MT
50	1/2 X 31.76 X 0.05 X 1NO	=	0.79 SQ.MT
51	1/2 X 31.39 X 0.25 X 1NO	=	3.92 SQ.MT
52	1/2 X 30.94 X 0.08 X 1NO	=	1.24 SQ.MT
53	1/2 X 30.81 X 0.30 X 1NO	=	4.62 SQ.MT
54	1/2 X 30.10 X 1.18 X 1NO	=	17.76 SQ.MT
55	1/2 X 28.85 X 0.60 X 1NO	=	8.08 SQ.MT
56	1/2 X 25.00 X 0.76 X 1NO	=	9.50 SQ.MT
57	1/2 X 22.57 X 5.78 X 1NO	=	65.23 SQ.MT
58	1/2 X 20.00 X 0.33 X 1NO	=	5.30 SQ.MT
59	TOTAL ADDITION	=	3522.08 SQ.MT

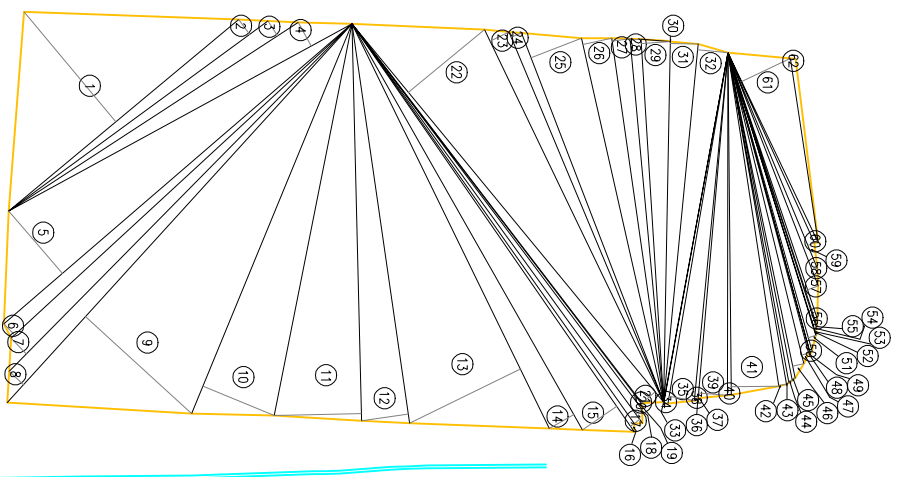

LEGEND

1	CONCRETE WALL AND GATE BOUNDARY	[Symbol]
2	ENCLOSURE BOUNDARY	[Symbol]
3	RAILWAY POLICE BOUNDARY	[Symbol]
4	EXISTING ROAD	[Symbol]
5	FOOT PATH	[Symbol]
6	CONCRETE, REPAIR AND PAINT BOUNDARY	[Symbol]
7	ASBESTOS BOUNDARY	[Symbol]
8	BUILDING LINES BOUNDARY	[Symbol]
9	STRUCTURING LINES BOUNDARY	[Symbol]
10	AS PER SITE BOUNDARY BOUNDARY	[Symbol]
11	C.I.A. OR C.A. BOUNDARY BOUNDARY	[Symbol]
12	ROOT PATH LINE BOUNDARY	[Symbol]
13	RAILWAY POLICE LINE BOUNDARY	[Symbol]
14	PATRYAL LINE BOUNDARY	[Symbol]
15	ROAD DIVIDER LINE BOUNDARY	[Symbol]
16	MAINTENANCE BOUNDARY	[Symbol]
17	CEAWL BOUNDARY	[Symbol]
18	DRAINAGE SYSTEM AND POCKET BOUNDARY	[Symbol]
19	TOTAL STATION/MASTER STATION BOUNDARY	[Symbol]
20	SPORT LAYER BOUNDARY	[Symbol]
21	REST AND STAIRCASE BOUNDARY	[Symbol]

PLAN SHOWING TOTAL STATION SURVEY OF
TAGORE NAGAR, SHREE DATTA SAI CO.OP.HSCLTD
CEAWL NO. 103 TO 107, TAGORE NAGAR GROUP
NO. 6, VIKROLD(3) MUMBAI-400083.
SITUATED

S.J.ASSOCIATES
 LAND SURVEYOR
 CAPRI APT., 3RD FLOOR, OPP DHEERAJ ARMA
 ANANT KANERKAR MARG, BANDRA(EAST)
 MUMBAI-400 051.

SCALE: 1: 500